

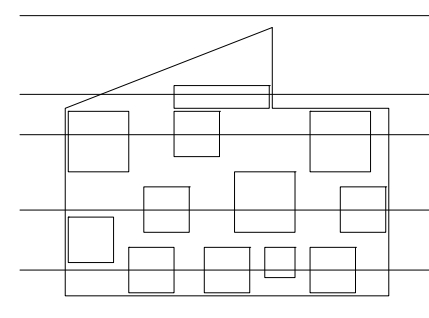
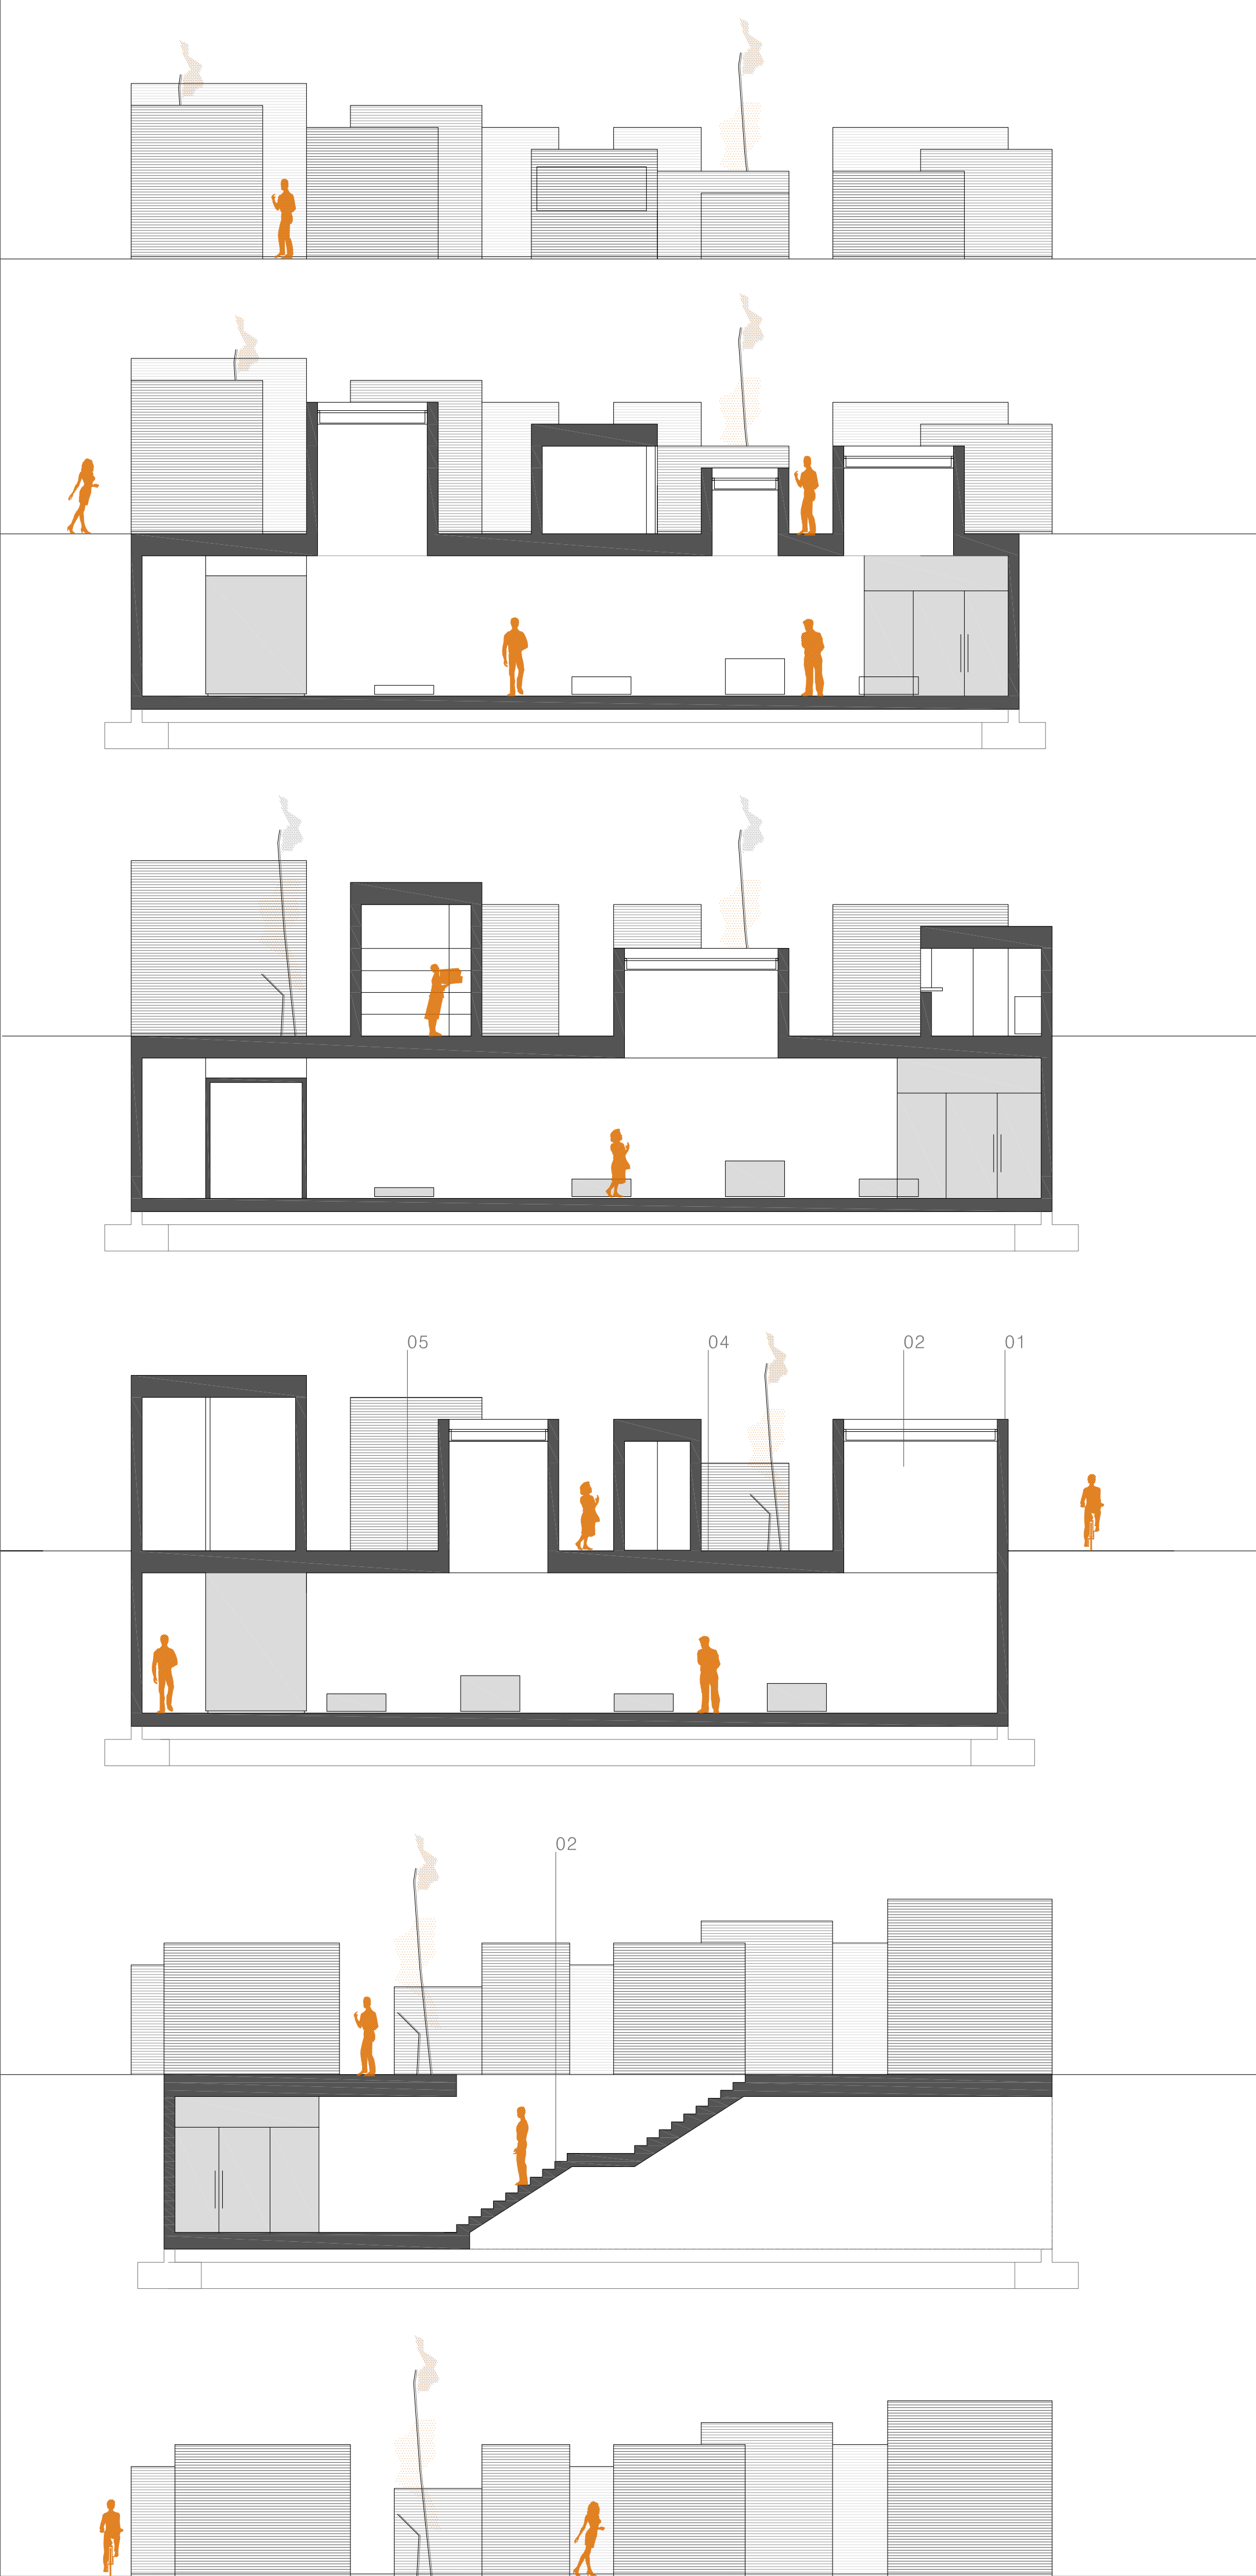


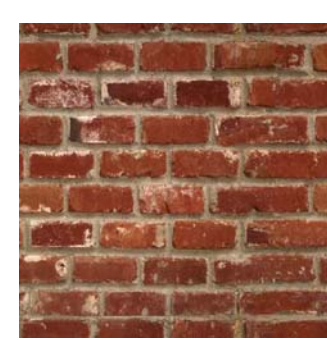


sections 1/100

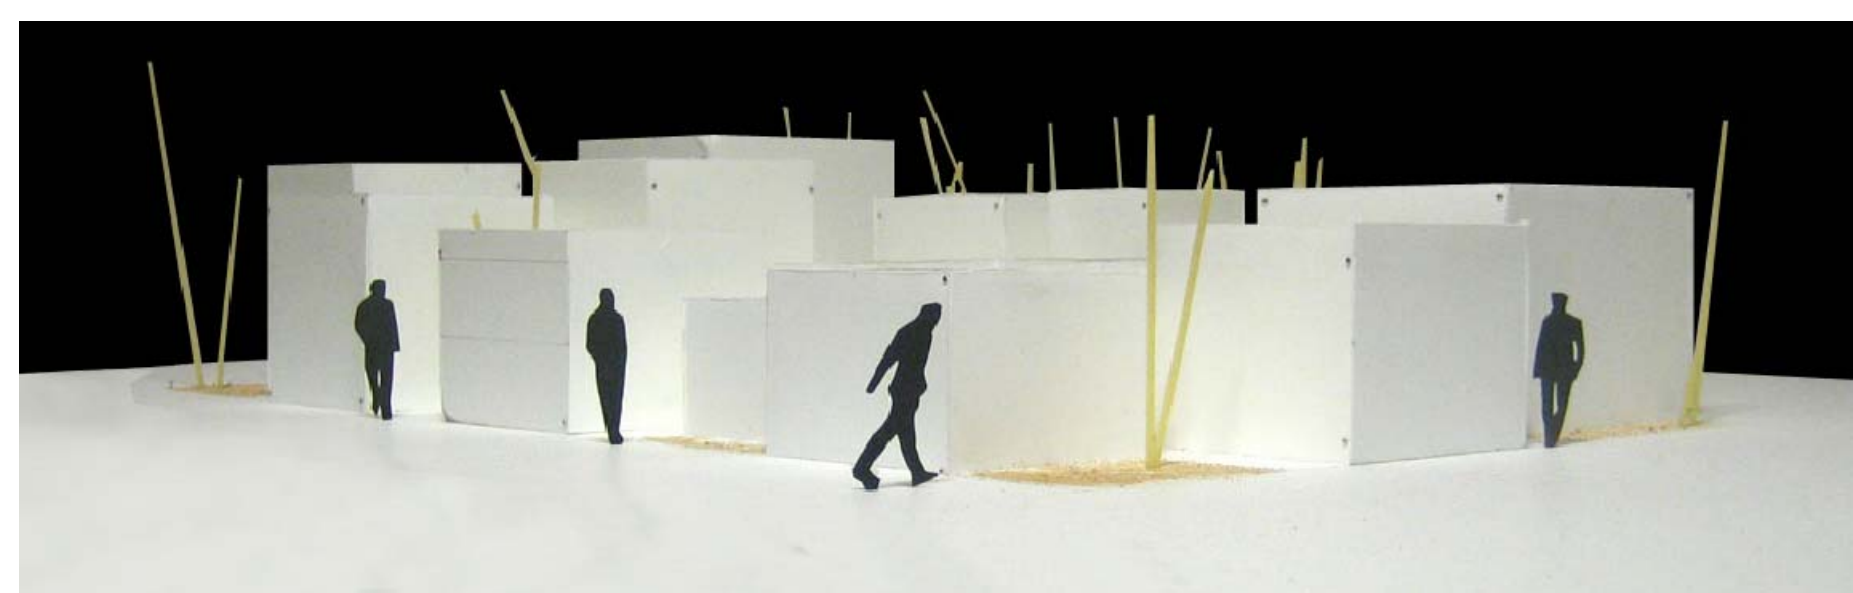

01

brick

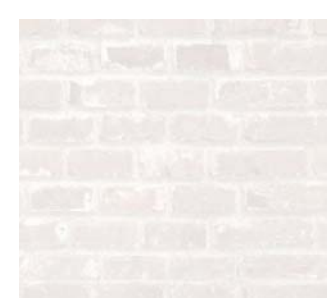

02

brick painted white



03

stairs



04

polished concrete



05

ceramics for staying places



cellar floor 1/100

